

Regulativ kontrol af Alslev Å 2022

Station	Bundkote	Opmålt bund	Reg Dybde	Reg Areal	Målt Areal
1920	0.16	-0.2	0.8	8	5.58

Regulativ ikke overholdt

Alslev Å

VLBGIS


Lodret akse : Kote i m DVR90, skala 1:50

Vandret akse : Afstand i m, skala 1:50

Alslev Å Toftnæs Bro 2022

Regulativ 1997

— Regulativ 1997
— Alslev Å Toftnæs Bro 2022

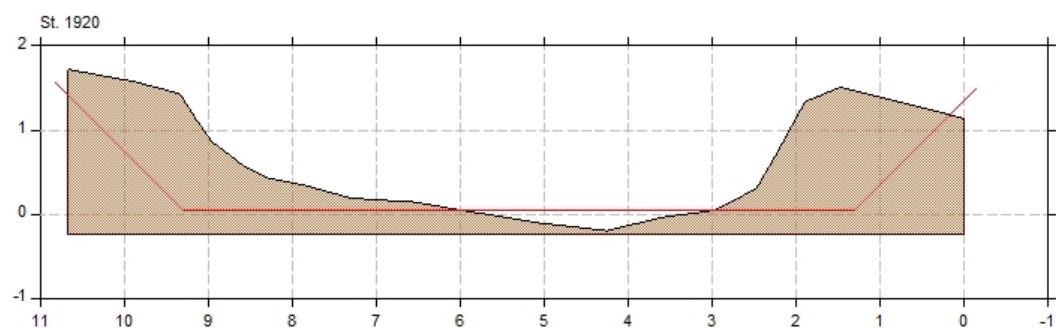

Bortgraves ved Toftnæsbro